
AUDITOR'S SUBDIVISION NUMBER 10 Market Rager 35

ITASCA COUNTY, MINNESOTA

Lot 2, Section 15, Township 57 North, Range 25 West, Fourth Principal Meridian SCALE | lach== 100 Feet

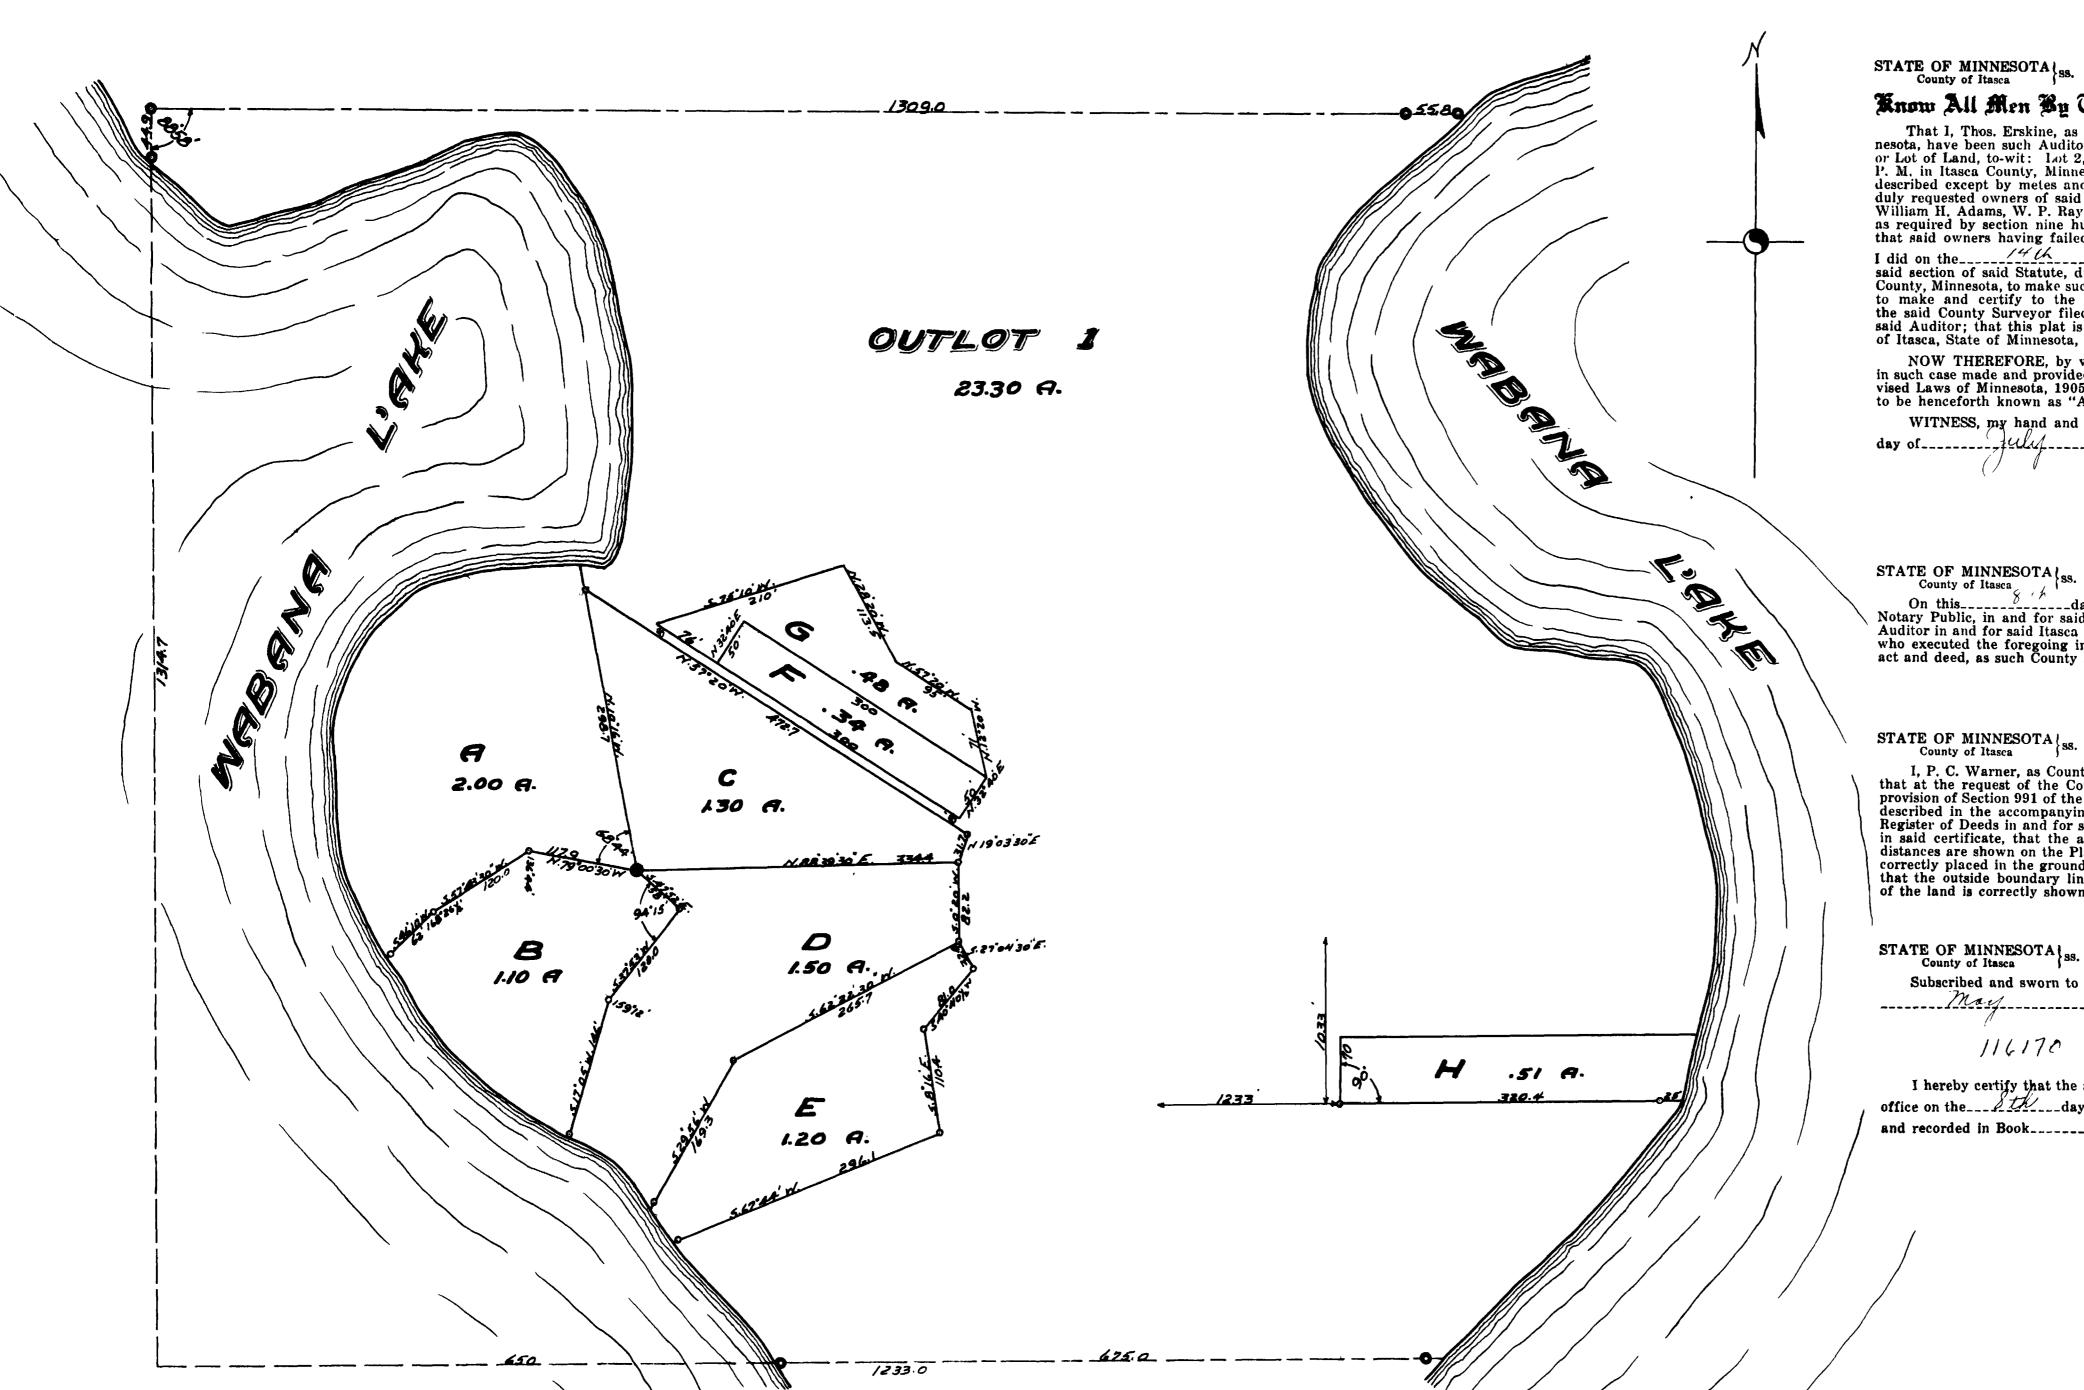

Dedication

Know All Men By These Presents:

NOW THEREFORE, by virtue of the authority of my said office and pursuant to the Statute in such case made and provided, to-wit: Section Nine Hundred and Ninety-one (991) of the Revised Laws of Minnesota, 1905, I do hereby ratify and confirm, and establish this Plat, the same to be henceforth known as "Auditor's Subdivision Number 10."

WITNESS, my hand and seal of my said office at Grand Bapids, Minnesota, this_____ day of______, 1931.

In presence of

On this _____day of _____, A. D. 1931, before me, a Notary Public, in and for said County, personally appeared Thos. Erskine, to me known to be the Auditor in and for said Itasca County, Minnesota, and the person mentioned and described in and who executed the foregoing instrument, and acknowledged that he executed the same as his free act and deed, as such County Auditor.

Notary Public, Itasca County, Minnesota.

My Commission expires.

My Commission expires.

I, P. C. Warner, as County Surveyor in and for Itasca County, Minnesota, do hereby certify, that at the request of the County Auditor in and for Itasca County, Minnesota, pursuant to the provision of Section 991 of the Revised Laws of Minnesota 1905, I have prepared a Plat of the lands described in the accompanying certificate of said Auditor, from the Records in the office of the Register of Deeds in and for said County, and have made a careful survey of the lands described in said certificate, that the accompanying Plat is a correct representation of said survey, that all distances are shown on the Plat that the monuments for the quidance of future gurrant between distances are shown on the Plat, that the monuments for the guidance of future surveys have been correctly placed in the ground as shown, and as indicated on said Plat by the points marked 0; that the outside boundary lines are correctly designated on said Plat; and that the topography of the land is correctly shown thereon.

Itasca County Surveyor.

Subscribed and sworn to before me by the said P. C. Warner this_____day of _____A. D. 1931.

Notary Public, Itasca County, Minnesota.

Risener Hooil han, Notary Public Itasca County, Example My Commission expires Example of the Language County, Example of the County, Example

I hereby certify that the annexed Plat of "Auditor's Subdivision Number 10" was filed in this office on the ____day of _______A. D. 1931, at _____o'clock__M. and recorded in Book______,

Register of Deeds, Itasca County, Minnesota.

124 & dett settand, Separty